


RBL=Rohbaulichte  
DL = Durchgangslichte


**bauART VIVERO** Bmst. AIGNER Herbert  
Seestraße 10 4844 Regau

**KELLERGESCHOSS**  
BV: 1.BA 6 WG Regau

MASSTAB: \_\_\_\_\_

PLAN NR.: 1 DATUM: 30.09.2020

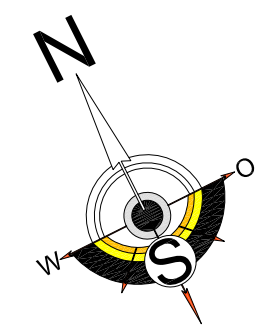


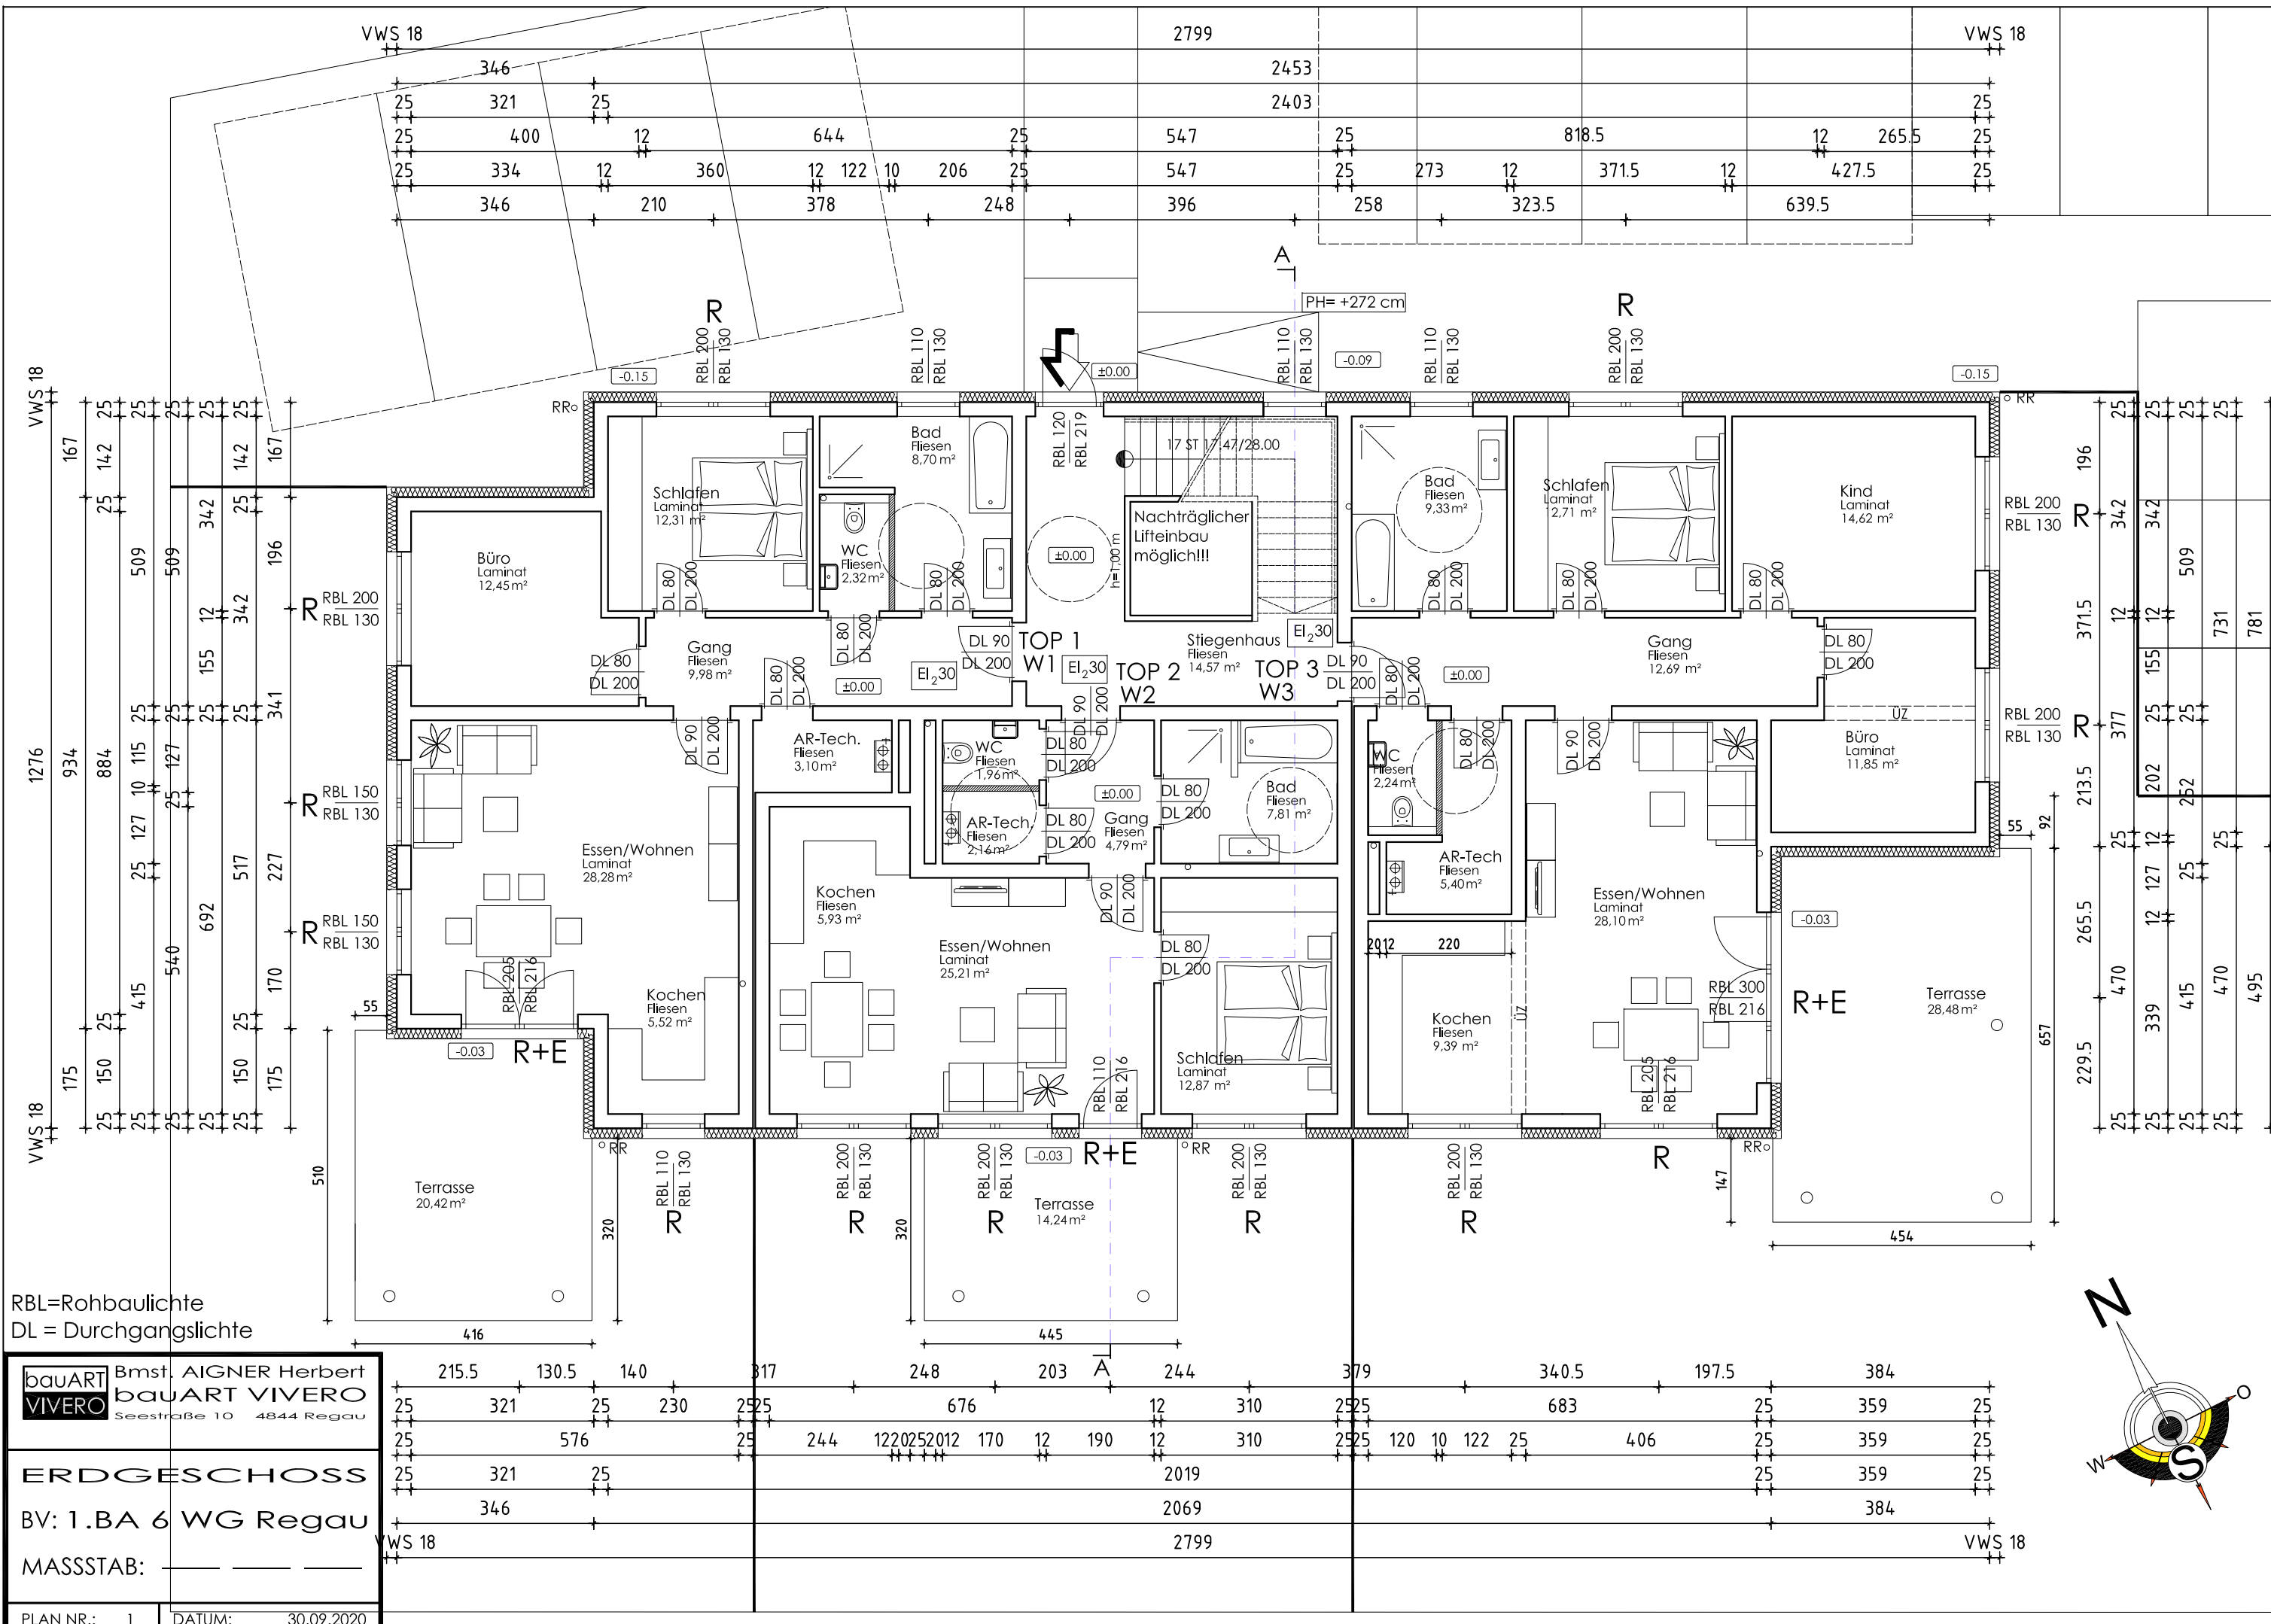


**bauART VIVERO** Bmst. AIGNER Herbert  
 Seestraße 10 4844 Regau

**ERDGESCHOSS**  
 BV: 1.BA 6 WG Regau  
 MASSSTAB: \_\_\_\_\_

PLAN NR.: 1 DATUM: 30.09.2020

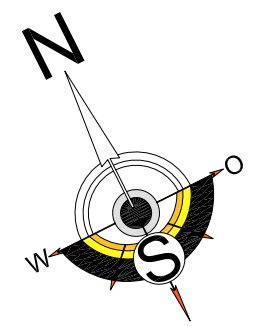

VWS 18	2799												VWS 18				
	346	2453															
	25	321	25	2403								25					
	25	400	12	644	25	547	25	818.5	12	265.5	25						
	25	334	12	360	12	122	10	206	25	547	25	273	12	371.5	12	427.5	25
		346		210		378		248		654		323.5		639.5			

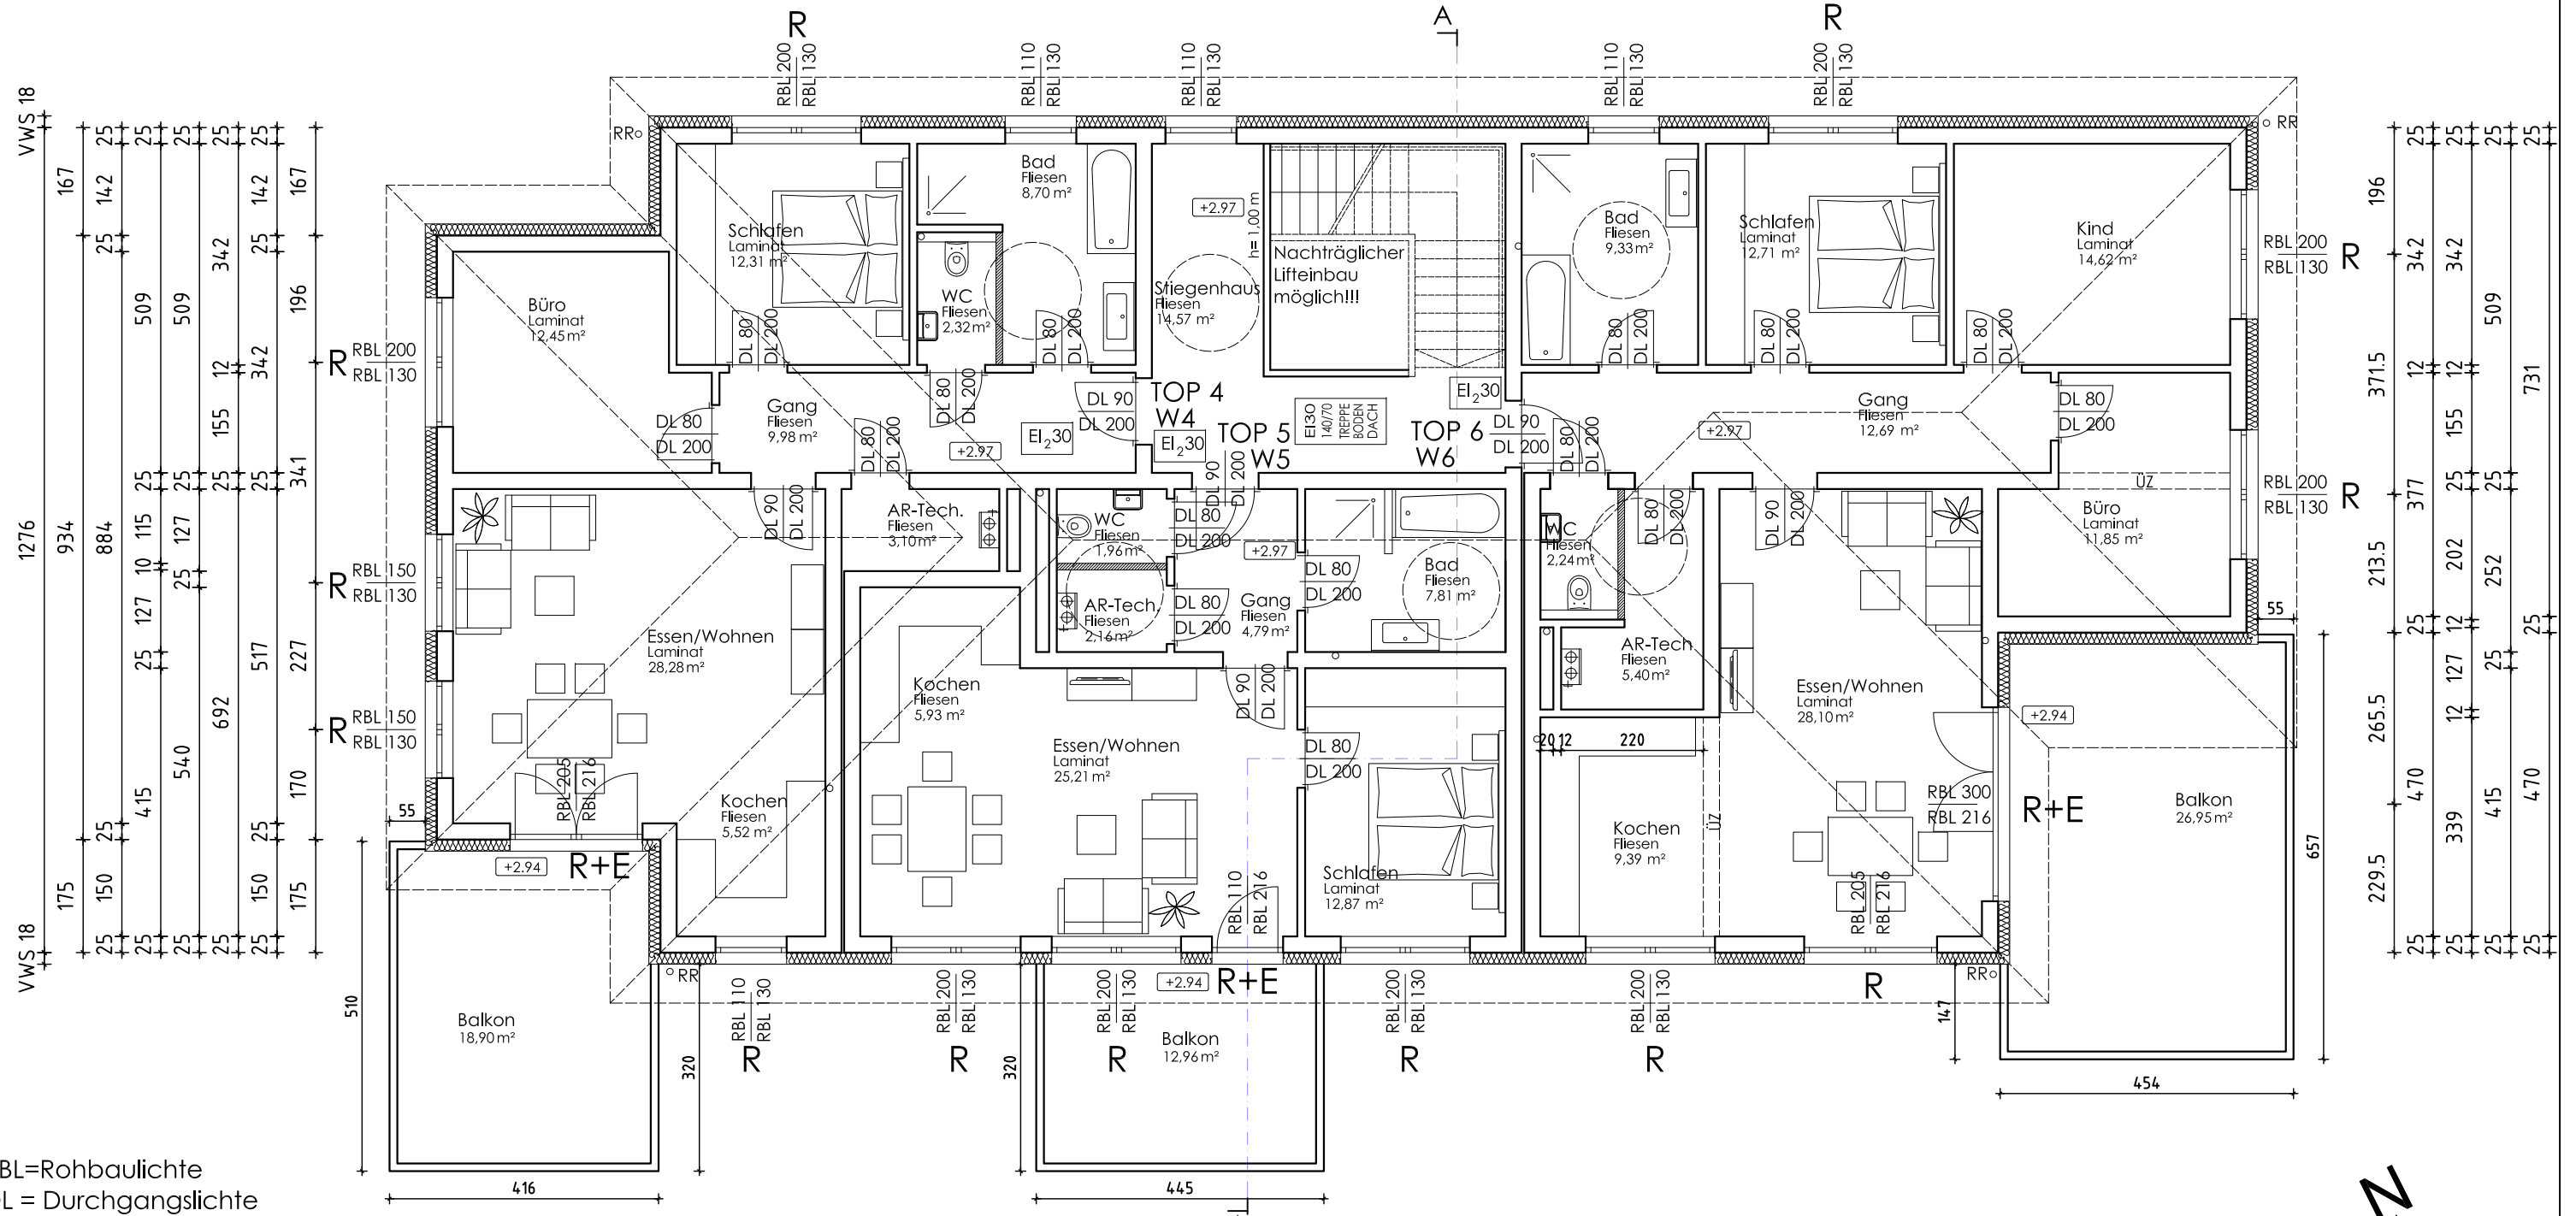

RBL=Rohbaulichte  
DL = Durchgangslichte

**bauART VIVERO** Bmst. AIGNER Herbert  
Seestraße 10 4844 Regau

**OBERGESCHOSS**  
BV: 1.BA 6 WG Regau

MASSTAB: \_\_\_\_\_

PLAN NR.: 1    DATUM: 30.09.2020

	215.5	130.5	140	317	248	203	244	379	340.5	197.5	384										
	25	321	25	230	2525	676	12	310	2525	683	25	359	25								
	25	576	25	244	12	2025	12	170	12	190	12	310	2525	120	10	122	25	406	25	359	25
	25	321	25	2019										25	359	25					
		346		2069											384						
VWS 18	2799												VWS 18								

